

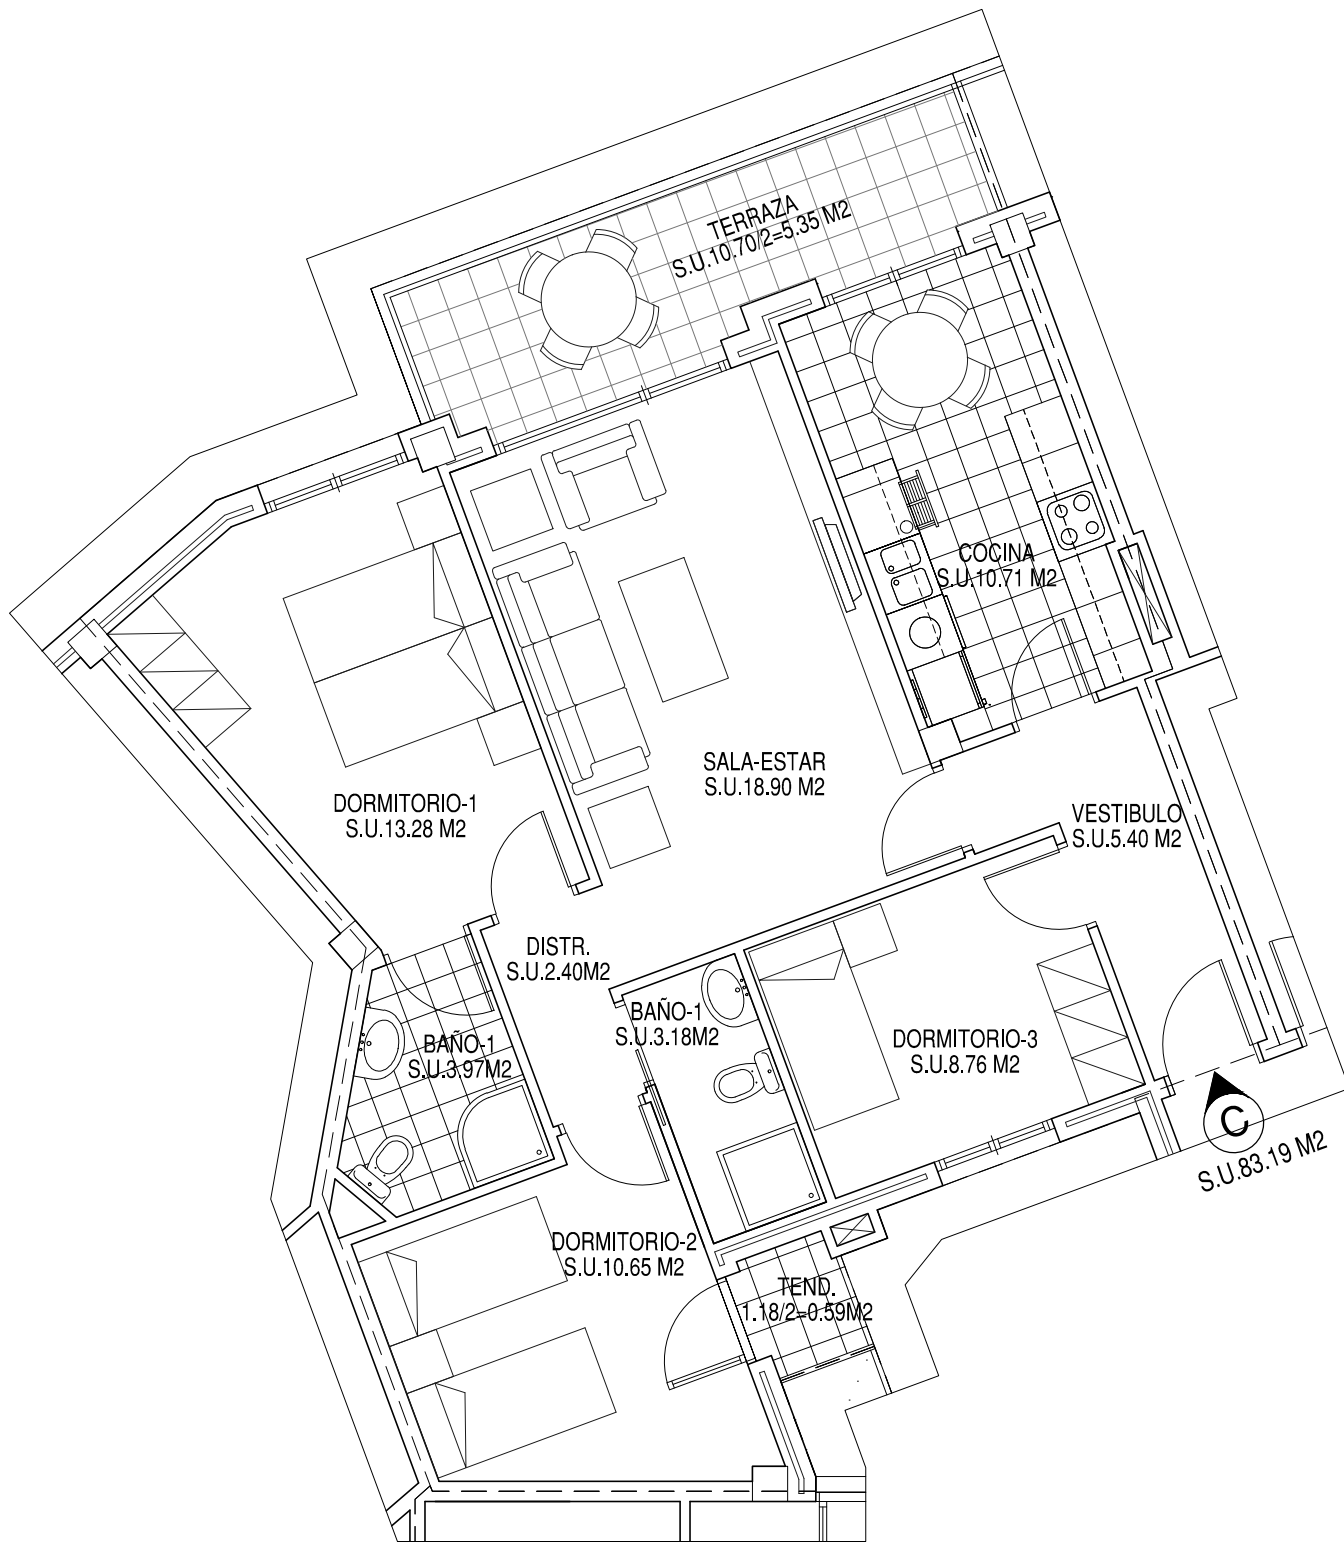


RESIDENCIAL ALBERDIENEA -AZPEITIA-

PROMOTORA:
ZINEALDEA S.L.

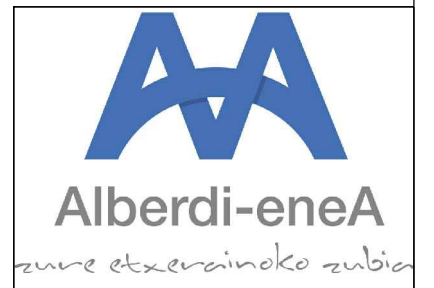

ESCALA: 1/75

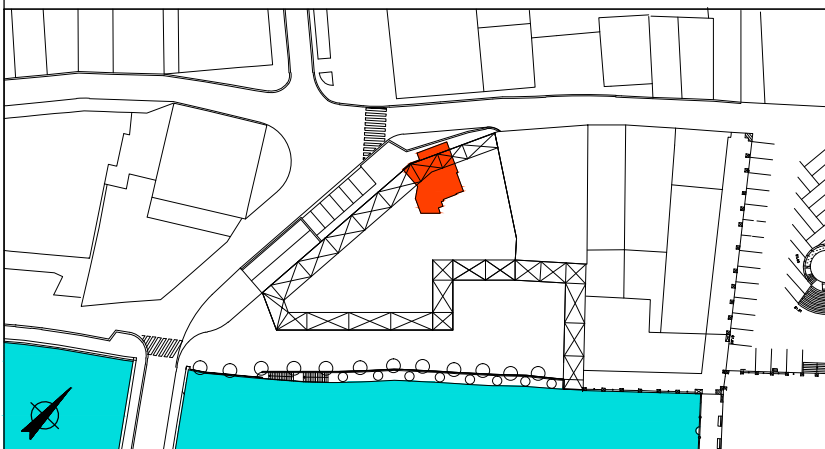

PLANTA PRIMERA	PORTAL -1-	VIVIENDA -C-
SUP. UTIL INTERIOR		77.84 M ²
SUP. TERRAZAS		10.70/2=5.35 M ²
SUMA		83.19 M ²

