



RESIDENCIAL ALBERDIENEA -AZPEITIA-

PROMOTORA:
ZINEALDEA S.L.

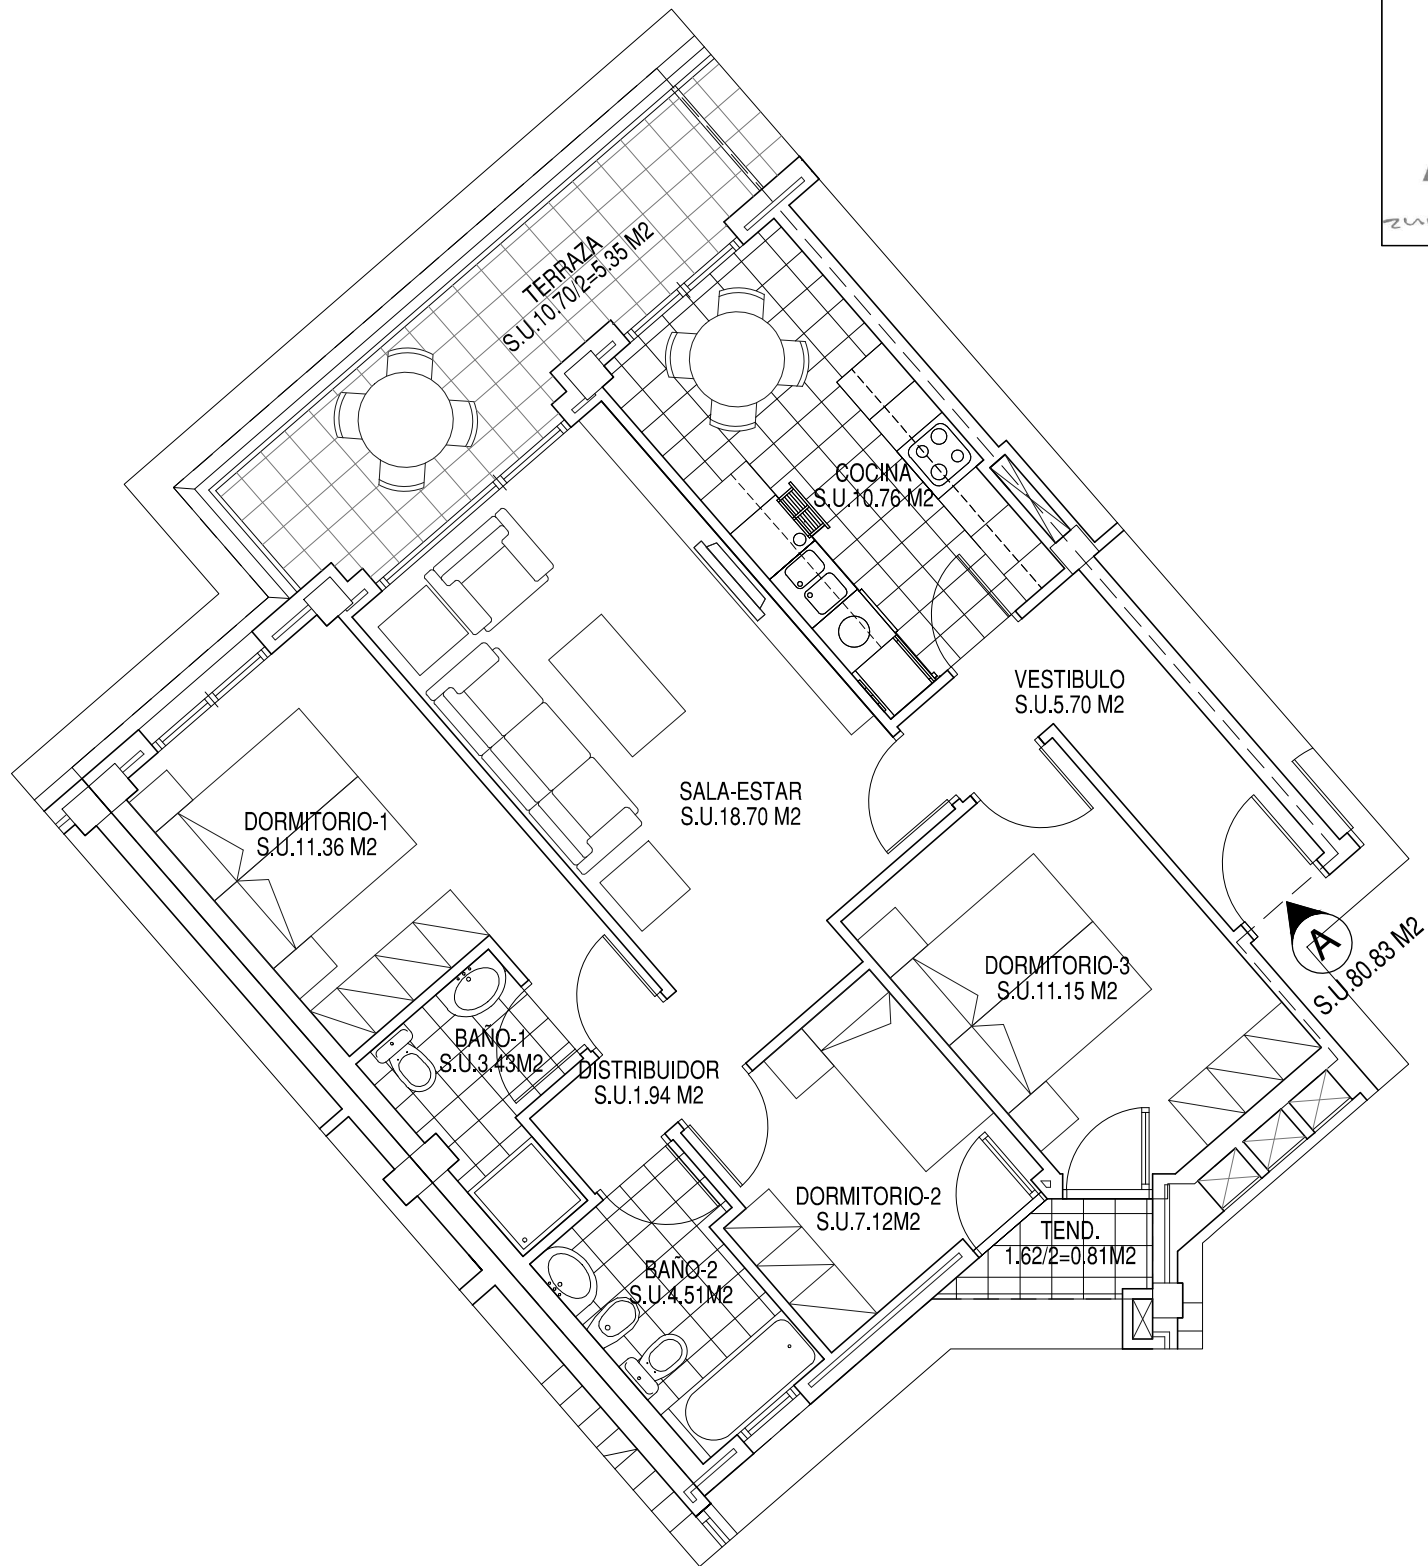

ESCALA: 1/75

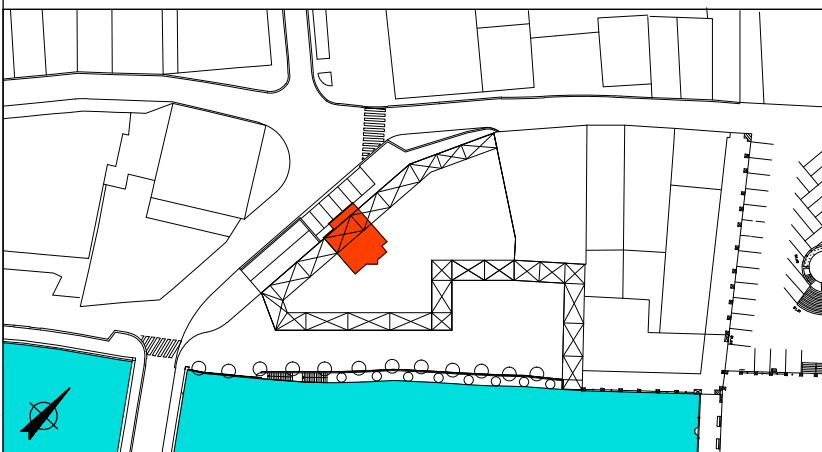

PLANTA PRIMERA	PORTAL -2-	VIVIENDA -A-
SUP. UTIL INTERIOR		75.48 M2
SUP. TERRAZAS		10.70/2=5.35 M2
SUMA		80.83 M2

