





Alberdi-eneA
zure etxerainoko zubia

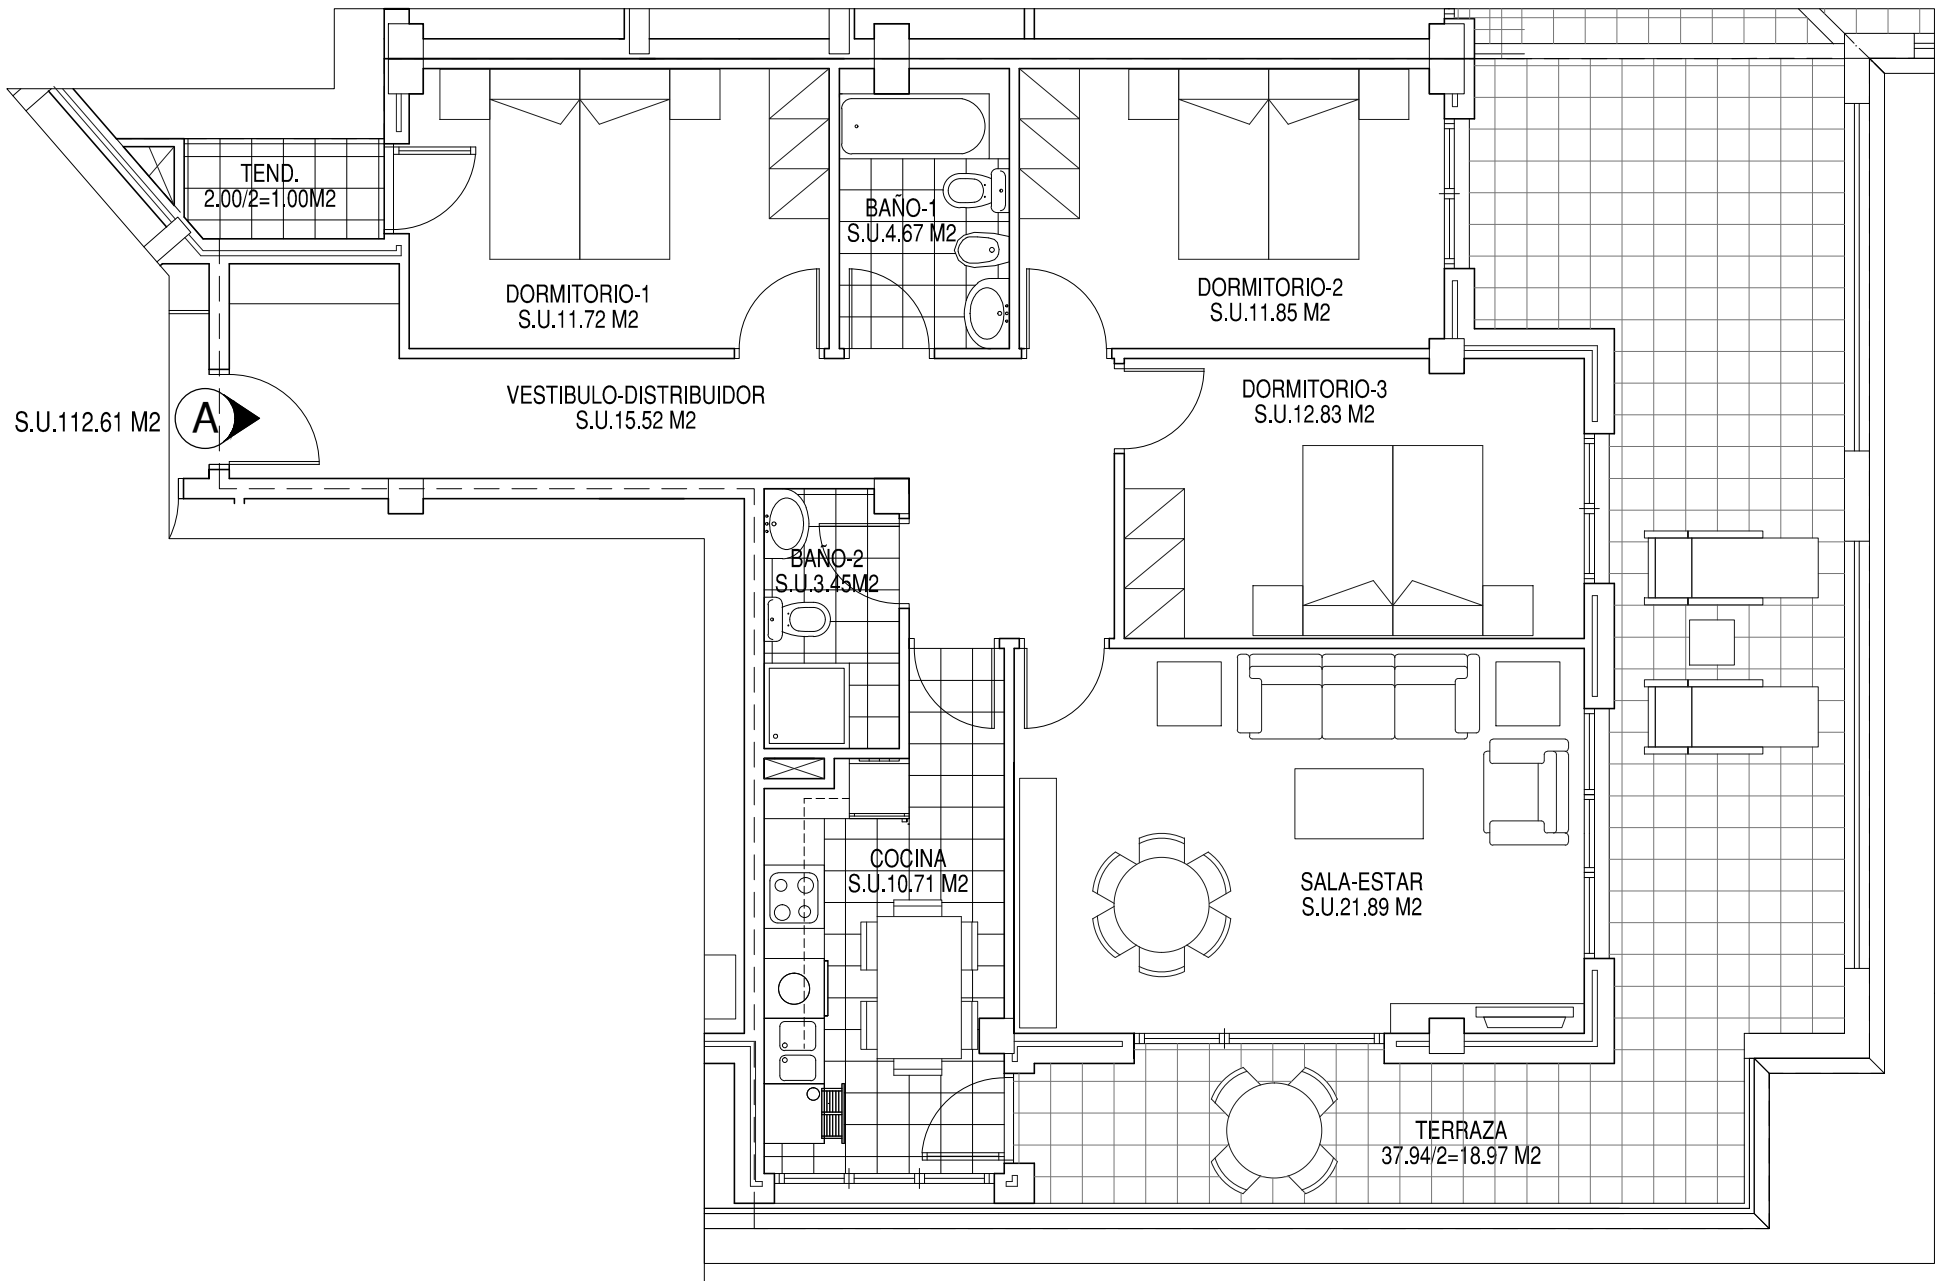

ESCALA: 1/75

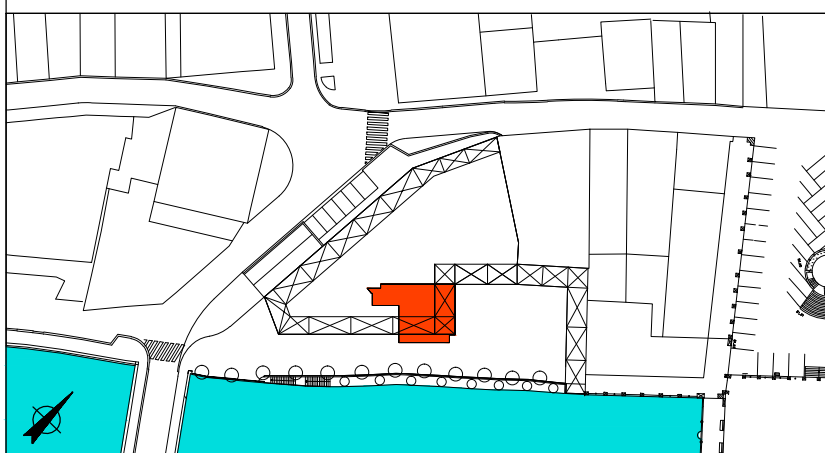

PLANTA PRIMERA	PORTAL -3-	VIVIENDA -A-
SUP. UTIL INTERIOR		93.64 M2
SUP. TERRAZAS		37.94/2=18.97 M2
SUMA		112.61 M2

