





**Alberdi-eneA**  
zure etxerainoko zubia

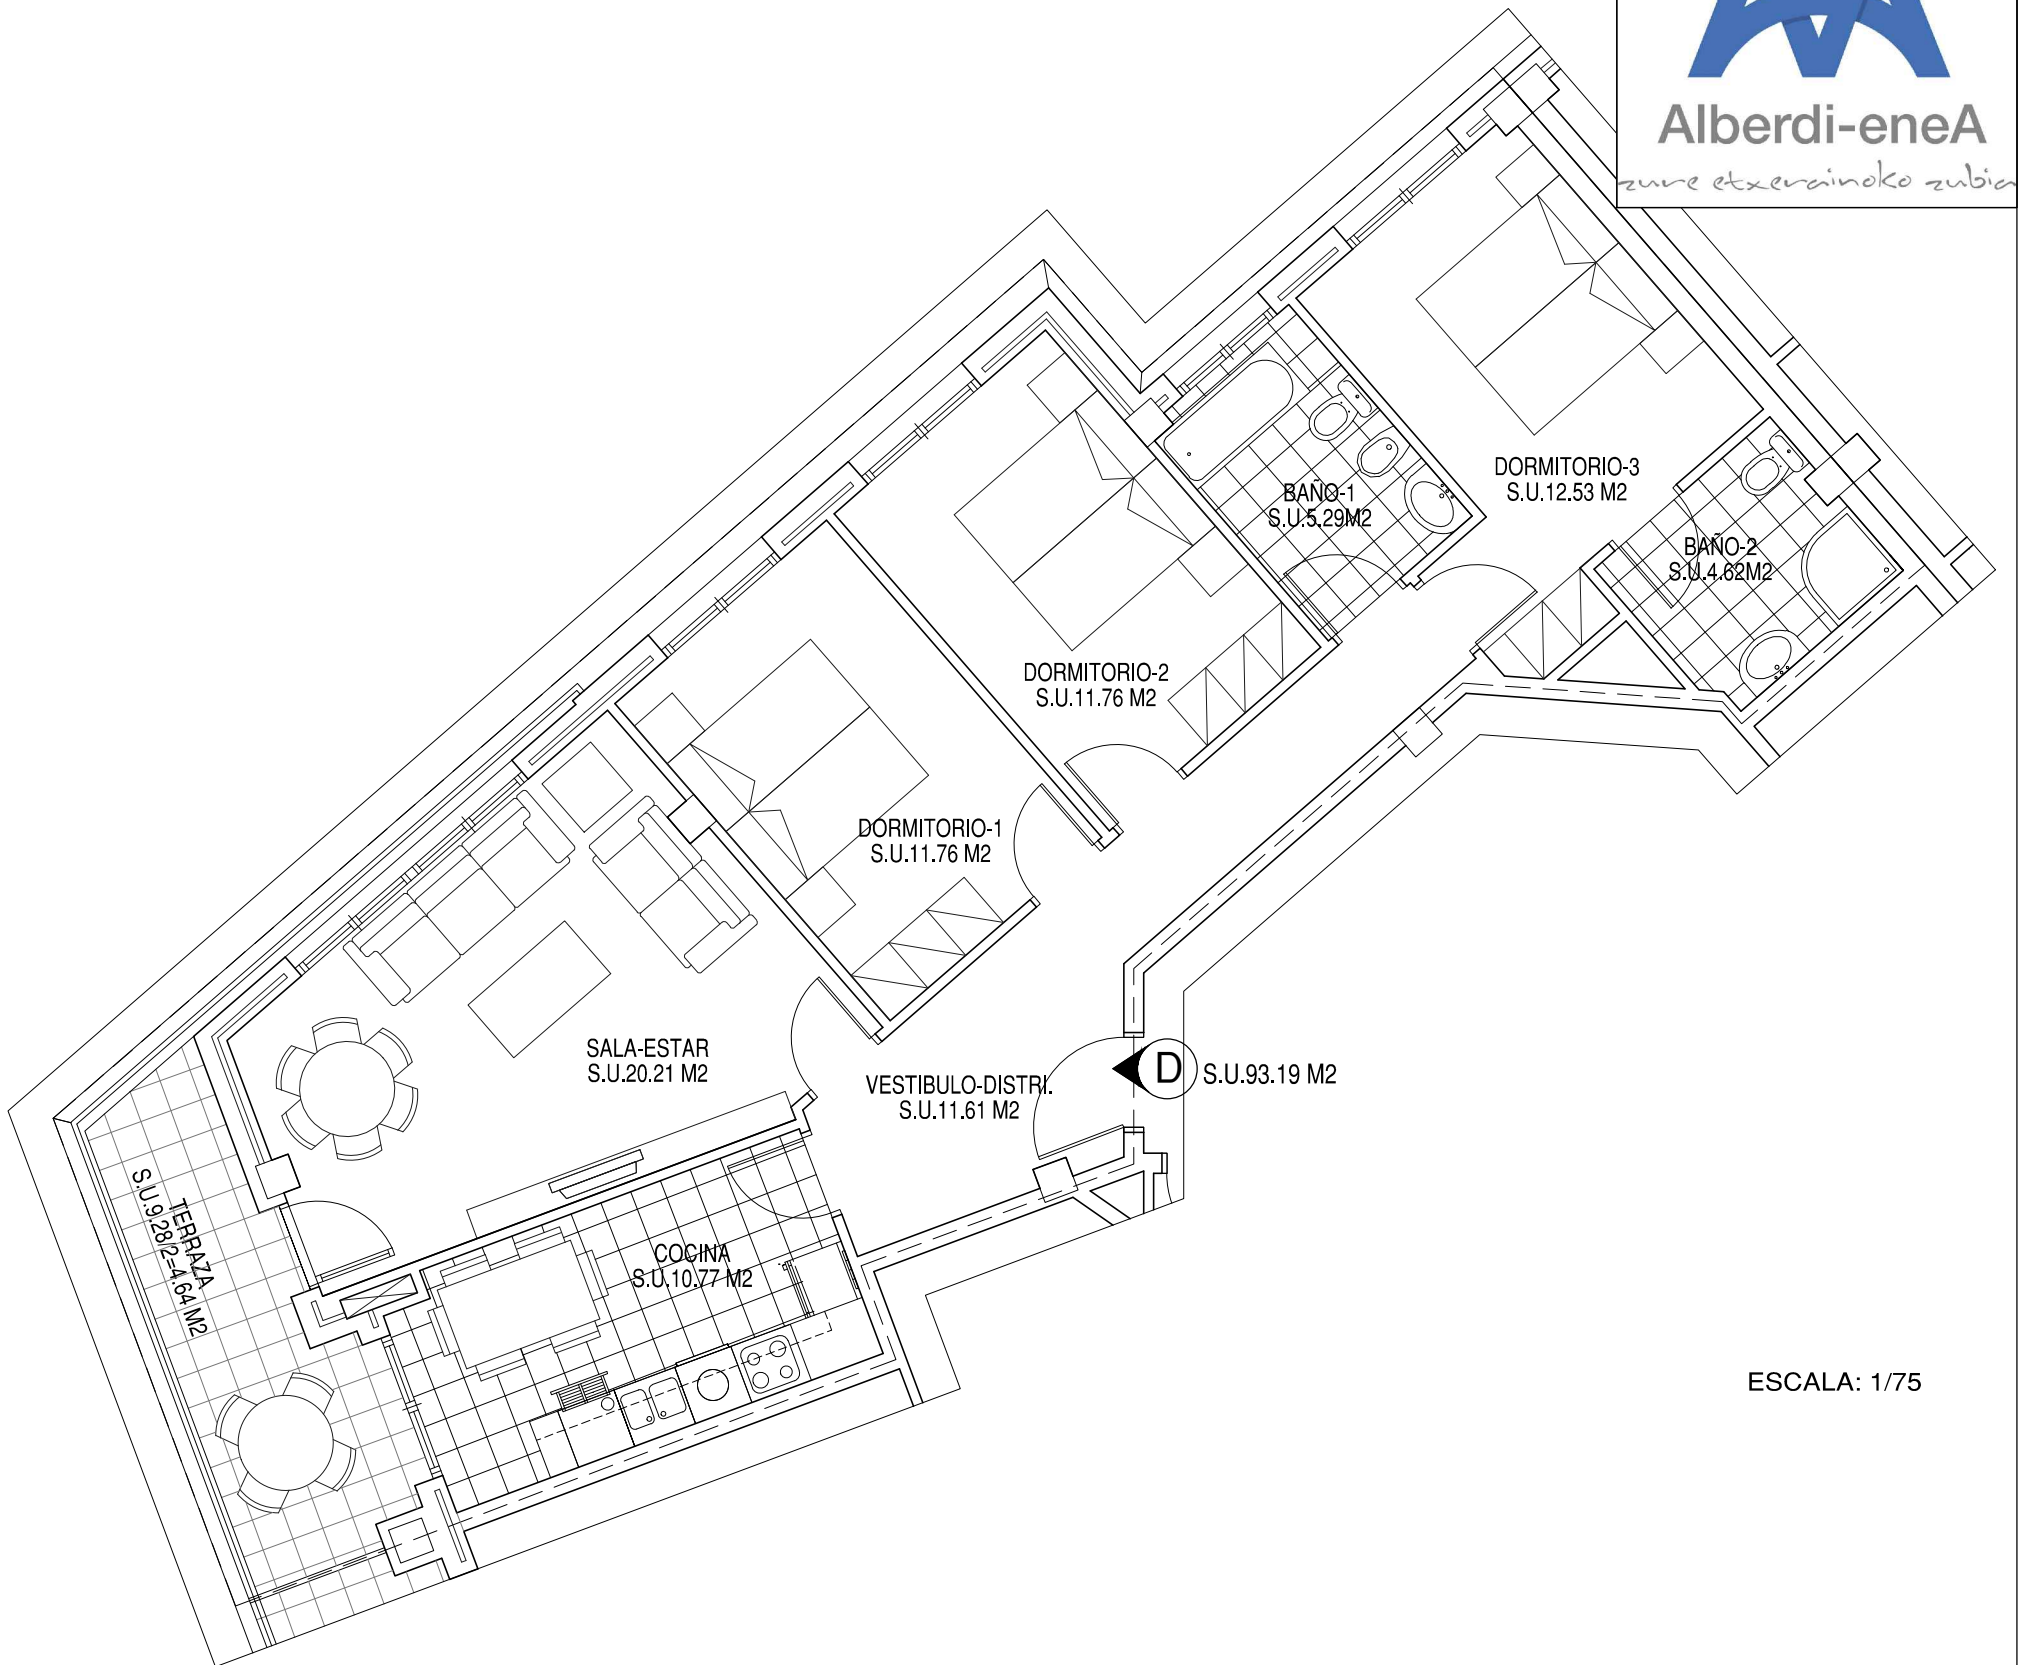

ESCALA: 1/75

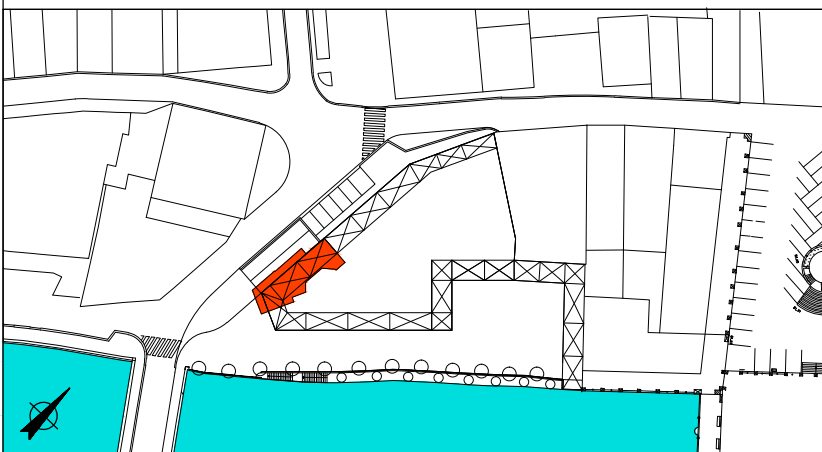

PLANTA PRIMERA	PORTAL -3-	VIVIENDA -D-
SUP. UTIL INTERIOR		88.55 M2
SUP. TERRAZAS		9.28/2=4.64 M2
SUMA		93.19 M2

