


ESCALA: 1/75

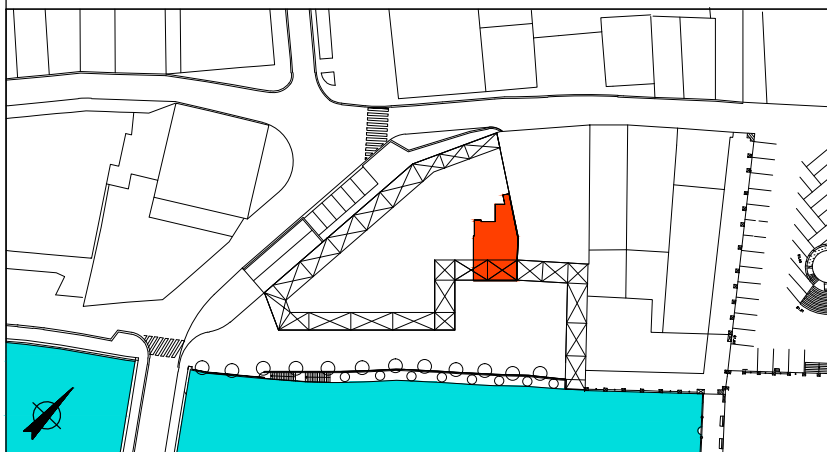

PLANTA PRIMERA	PORTAL -1-	VIVIENDA -A-
SUP. UTIL INTERIOR		69.22 M2
SUP. TERRAZAS		32.54/2=16.27 M2
SUMA		85.49 M2

