


ESCALA: 1/75



PLANTA PRIMERA	PORTAL -1-	VIVIENDA -B-
SUP. UTIL INTERIOR		82.16 M ²
SUP. TERRAZAS		12.06/2=6.03 M ²
SUMA		88.19 M ²

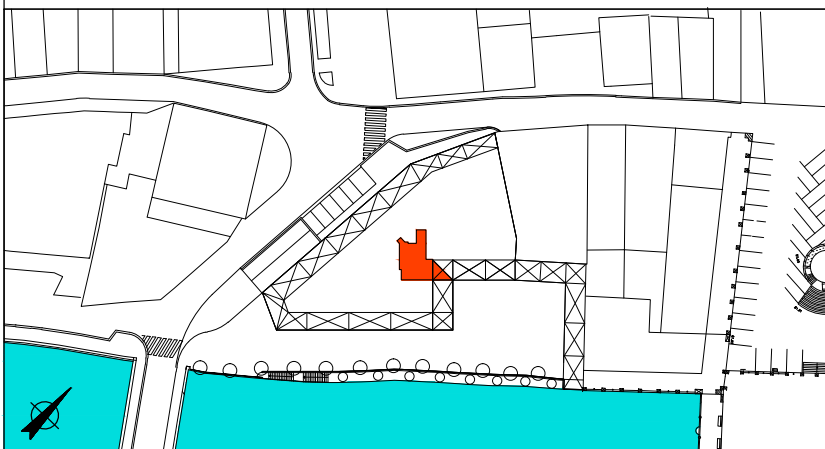