


ESCALA: 1/75

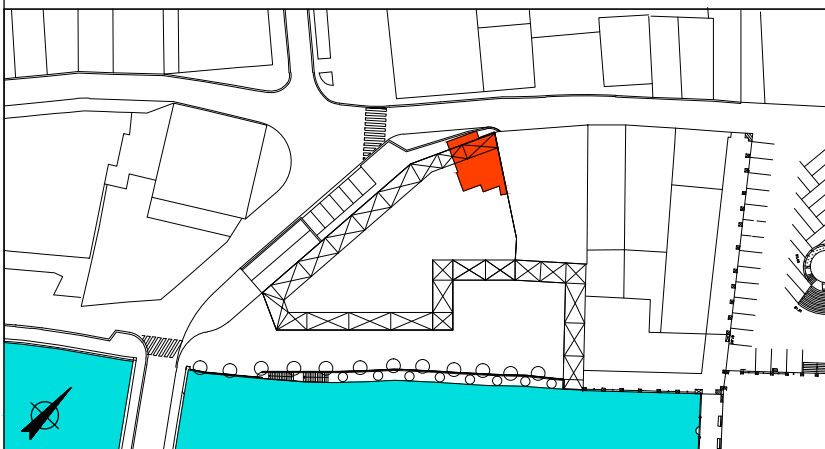

PLANTA PRIMERA	PORTAL -1-	VIVIENDA -D-
SUP. UTIL INTERIOR		75.25 M ²
SUP. TERRAZAS		10.70/2=5.35 M ²
SUMA		80.60 M ²

