


ESCALA: 1/75

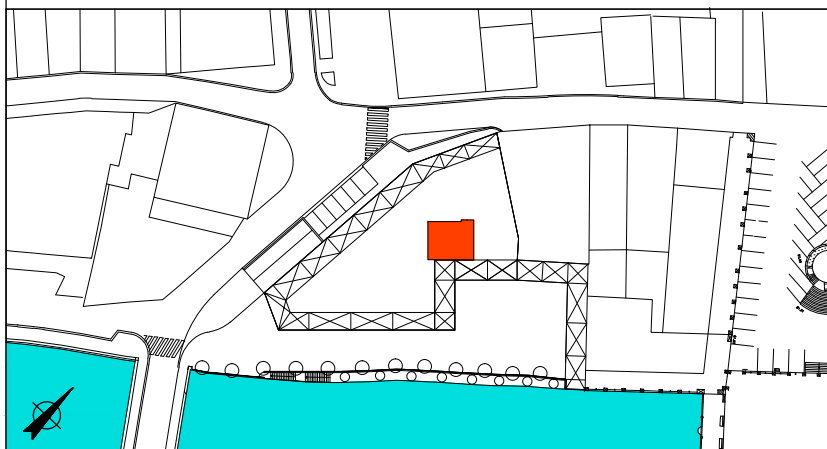

**PLANTA BAJA**

**PORTAL -1-**

**VIVIENDA -B-**

SUP. UTIL INTERIOR

63.44 M<sup>2</sup>

