


ESCALA: 1/75

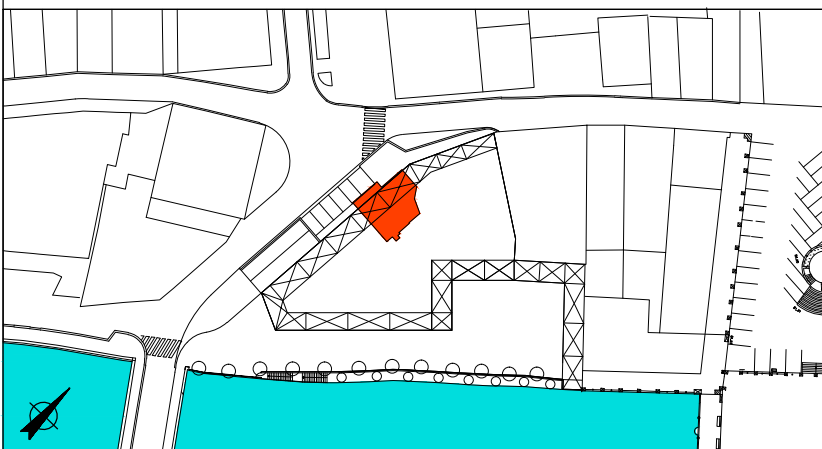

PLANTA PRIMERA	PORTAL -2-	VIVIENDA -B-
SUP. UTIL INTERIOR		84.84 M ²
SUP. TERRAZAS		10.70/2=5.35 M ²
SUMA		90.19 M ²

