


ESCALA: 1/75

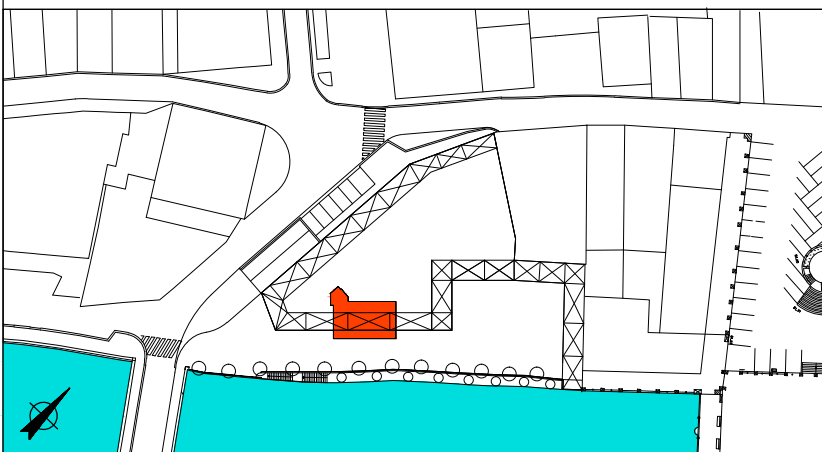

PLANTA PRIMERA	PORTAL -3-	VIVIENDA -B-
SUP. UTIL INTERIOR		76.81 M ²
SUP. TERRAZAS		10.04/2=5.02 M ²
SUMA		81.83 M ²

