





**Alberdi-eneA**  
zure etxerainoko zubia

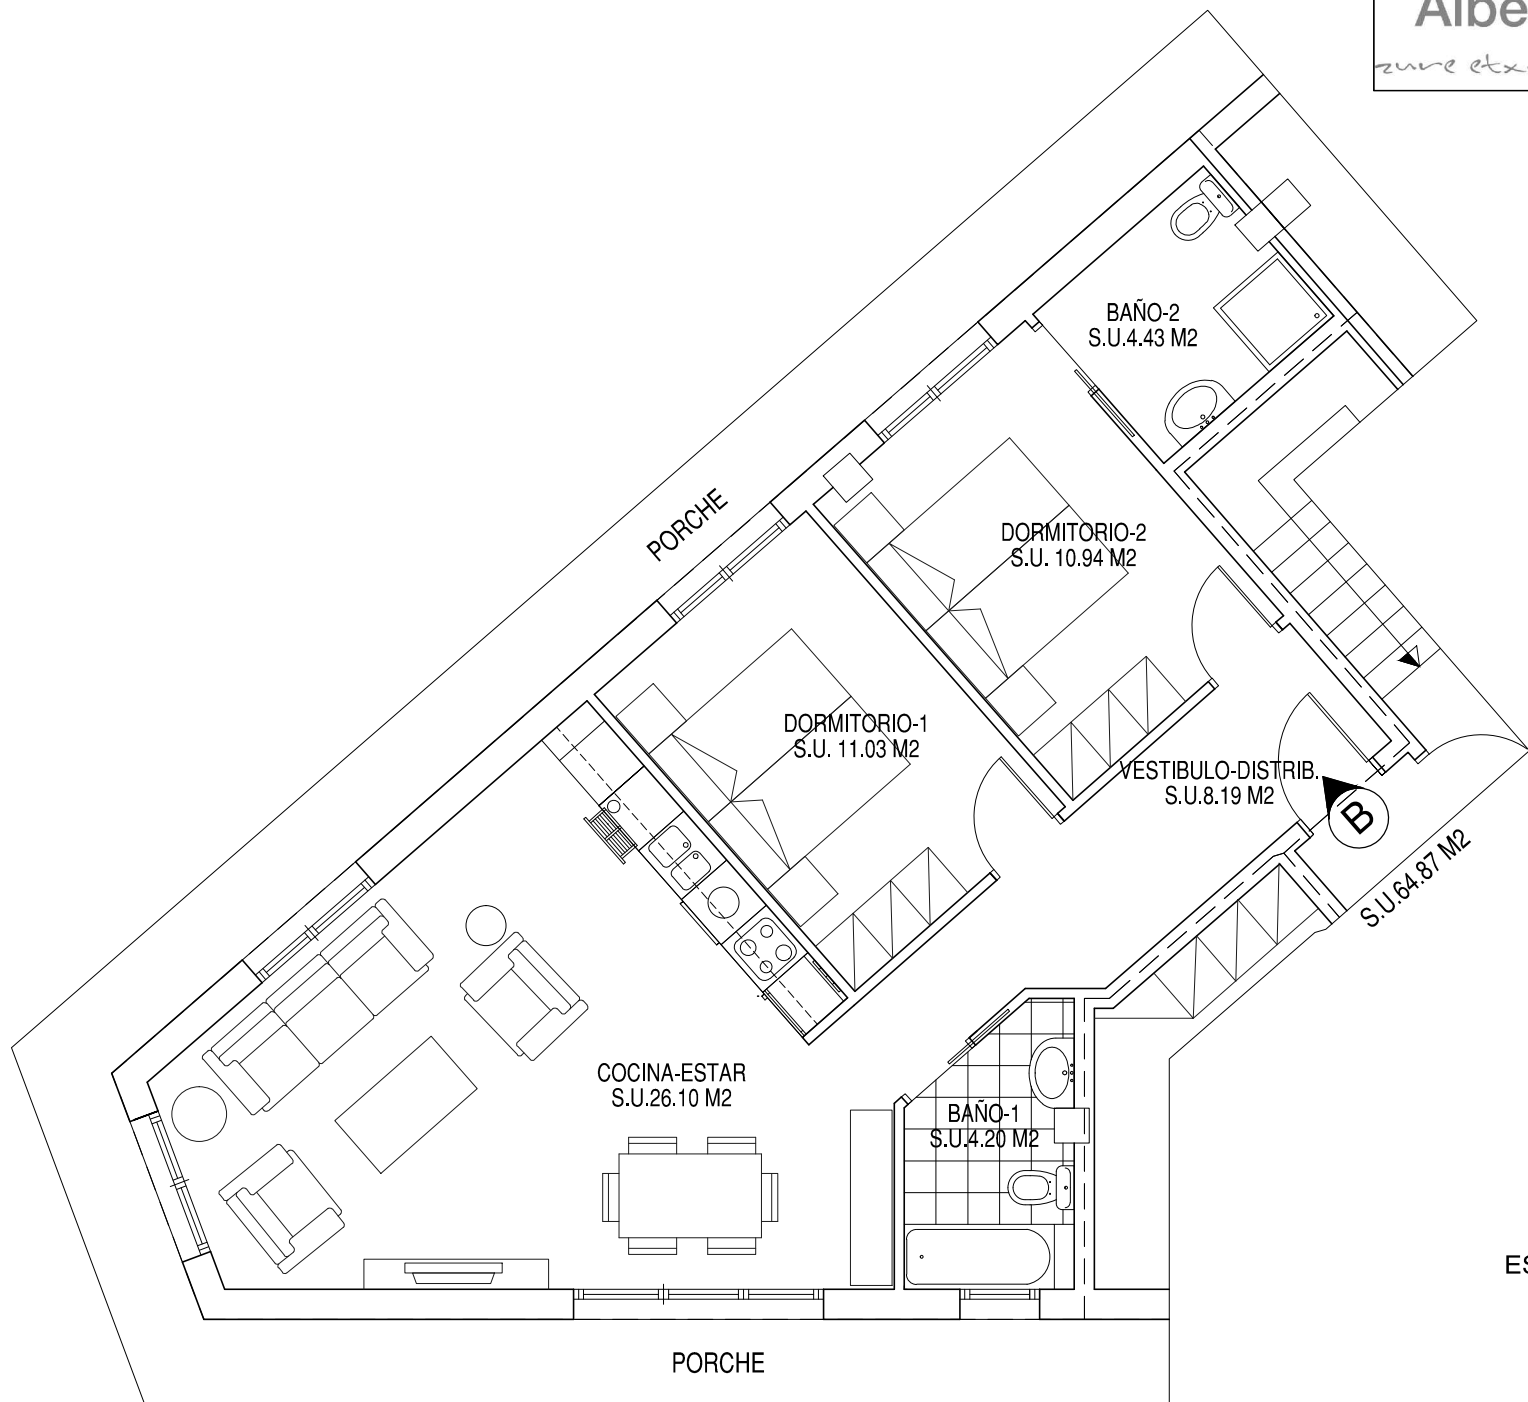

ESCALA: 1/75

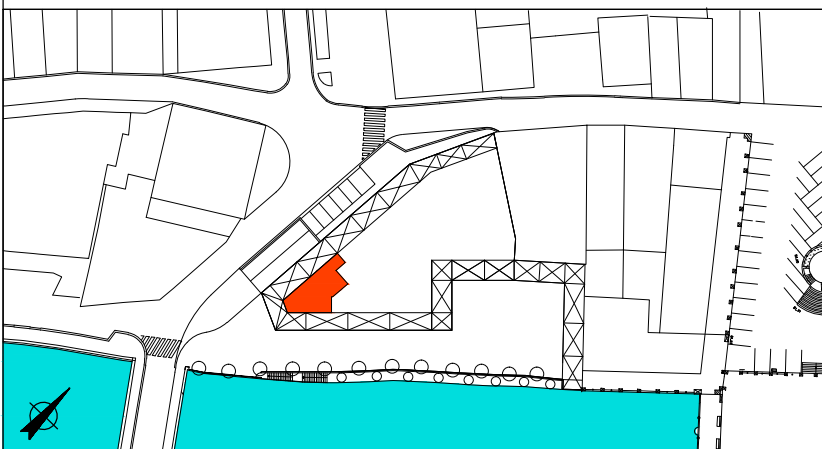

**PLANTA BAJA**

**PORTAL -3-**

**VIVIENDA -B-**

SUP. UTIL INTERIOR

78.87 M2

