


SUPERFICIES UTILES (aproximadas)				
PLANTA 1ª				
	VIVIENDA	TERRAZA	S.U. TOTAL	
PORTAL-1-	Vivienda A	69.22 M2	32.54/2=16.27 M2	85.49 M2
	Vivienda B	82.16 M2	12.06/2=6.03 M2	88.19 M2
	Vivienda C	77.84 M2	10.70/2=5.35 M2	83.19 M2
	Vivienda D	75.25 M2	10.70/2=5.35 M2	80.60 M2
PORTAL-2-	Vivienda A	75.48 M2	10.70/2=5.35 M2	80.83 M2
	Vivienda B	84.84 M2	10.70/2=5.35 M2	90.19 M2
	Vivienda C	42.42 M2	6.84/2=3.42 M2	45.84 M2
PORTAL-3-	Vivienda A	93.64 M2	37.94/2=18.97 M2	112.61 M2
	Vivienda B	76.81 M2	10.04/2=5.02 M2	81.83 M2
	Vivienda C	82.82 M2	9.28/2=4.64 M2	87.46 M2
	Vivienda D	88.55 M2	9.28/2=4.64 M2	93.19 M2

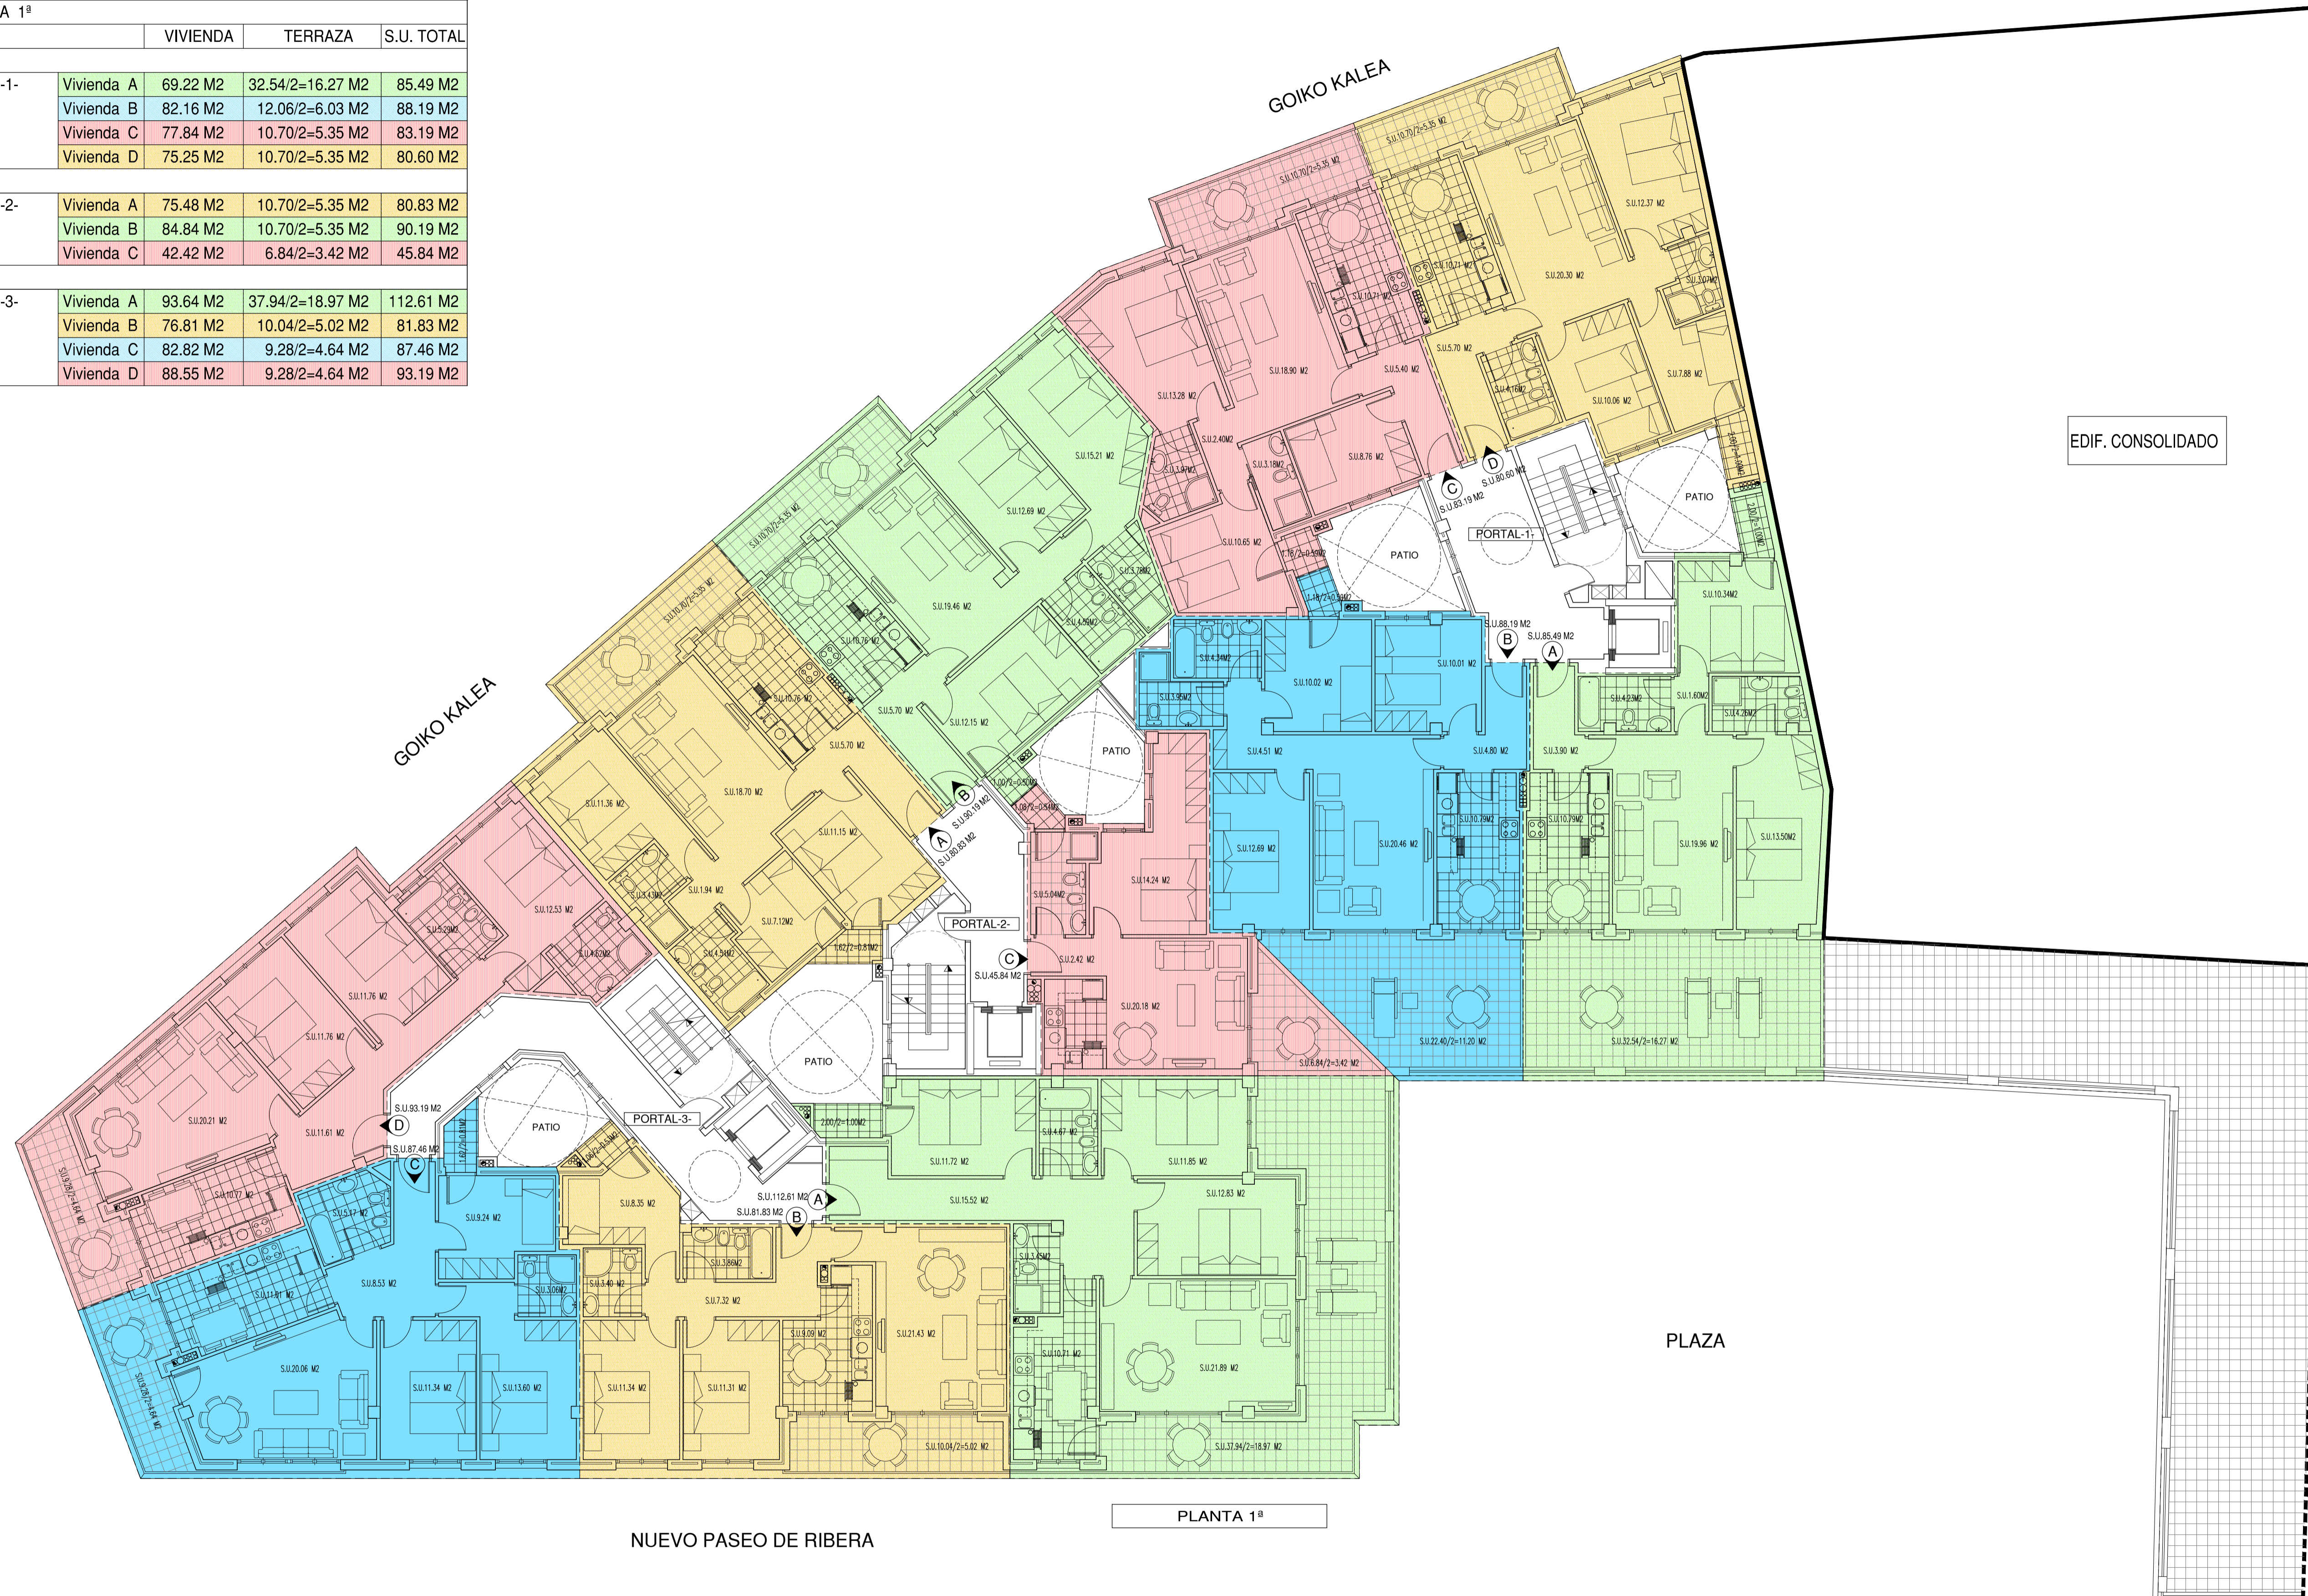

PROMOTOR:	ZINEALDEA S.L.		
PROYECTO:	PROYECTO BASICO DE VIVIENDAS, LOCALES Y GARAJES EN SUBAMBITO 1.1 DEL A.U.1 "ALDE ZAHARRA" DE AZPEITIA		
PLANO:	PLANTA 1ª	ESCALA	1/100
		FECHA	ABRIL-2016
		DESIGNACION	Abordarea Planteo Fotos_mec_2016
AUTORES DE PROYECTO:		JOSE FRANCISCO ANTIA ETXANIZ / ARQUITECTO RAMON URIBE-ETXEBERRIA / ARQUITECTO	