
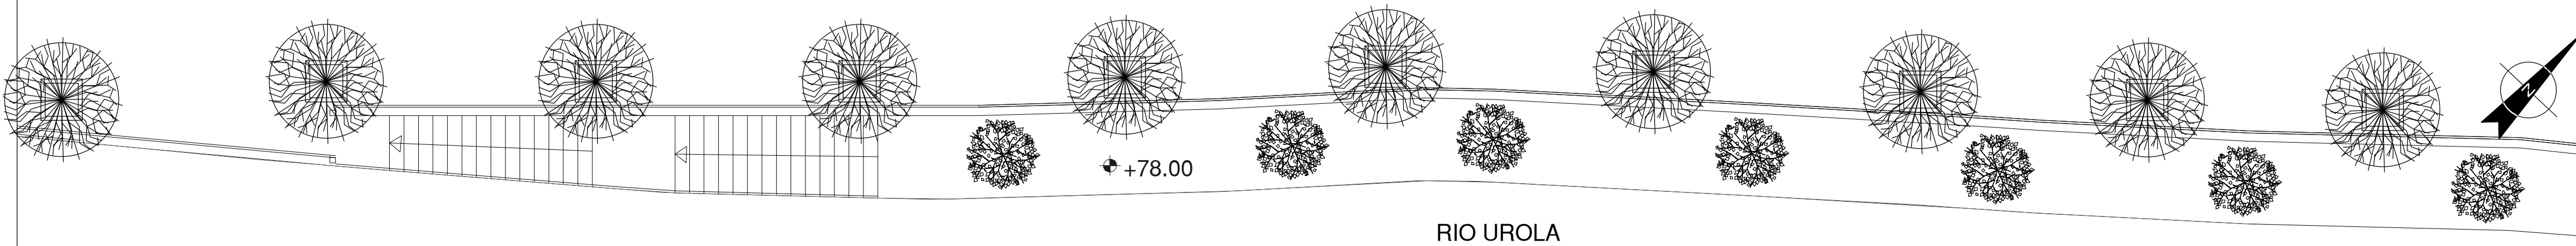


SUPERFICIES UTILES (aproximadas)				
PLANTAS 2ª, 3ª, 4ª				
	VIVIENDA	TERRAZA	S.U. TOTAL	
PORTAL-1-	Vivienda A	69.22 M2	10.70/2=5.35 M2	74.57 M2
	Vivienda B	80.80 M2	12.06/2=6.03 M2	86.88 M2
	Vivienda C	77.84 M2	10.70/2=5.35 M2	83.19 M2
	Vivienda D	75.25 M2	10.70/2=5.35 M2	80.60 M2
PORTAL-2-	Vivienda A	75.48 M2	10.70/2=5.35 M2	80.83 M2
	Vivienda B	84.84 M2	10.70/2=5.35 M2	90.19 M2
	Vivienda C	42.42 M2	5.18/2=2.59 M2	45.01 M2
PORTAL-3-	Vivienda A	93.64 M2	9.37/2=4.69 M2	98.33 M2
	Vivienda B	76.81 M2	10.04/2=5.02 M2	81.83 M2
	Vivienda C	82.82 M2	9.28/2=4.64 M2	87.46 M2
	Vivienda D	88.55 M2	9.28/2=4.64 M2	93.19 M2

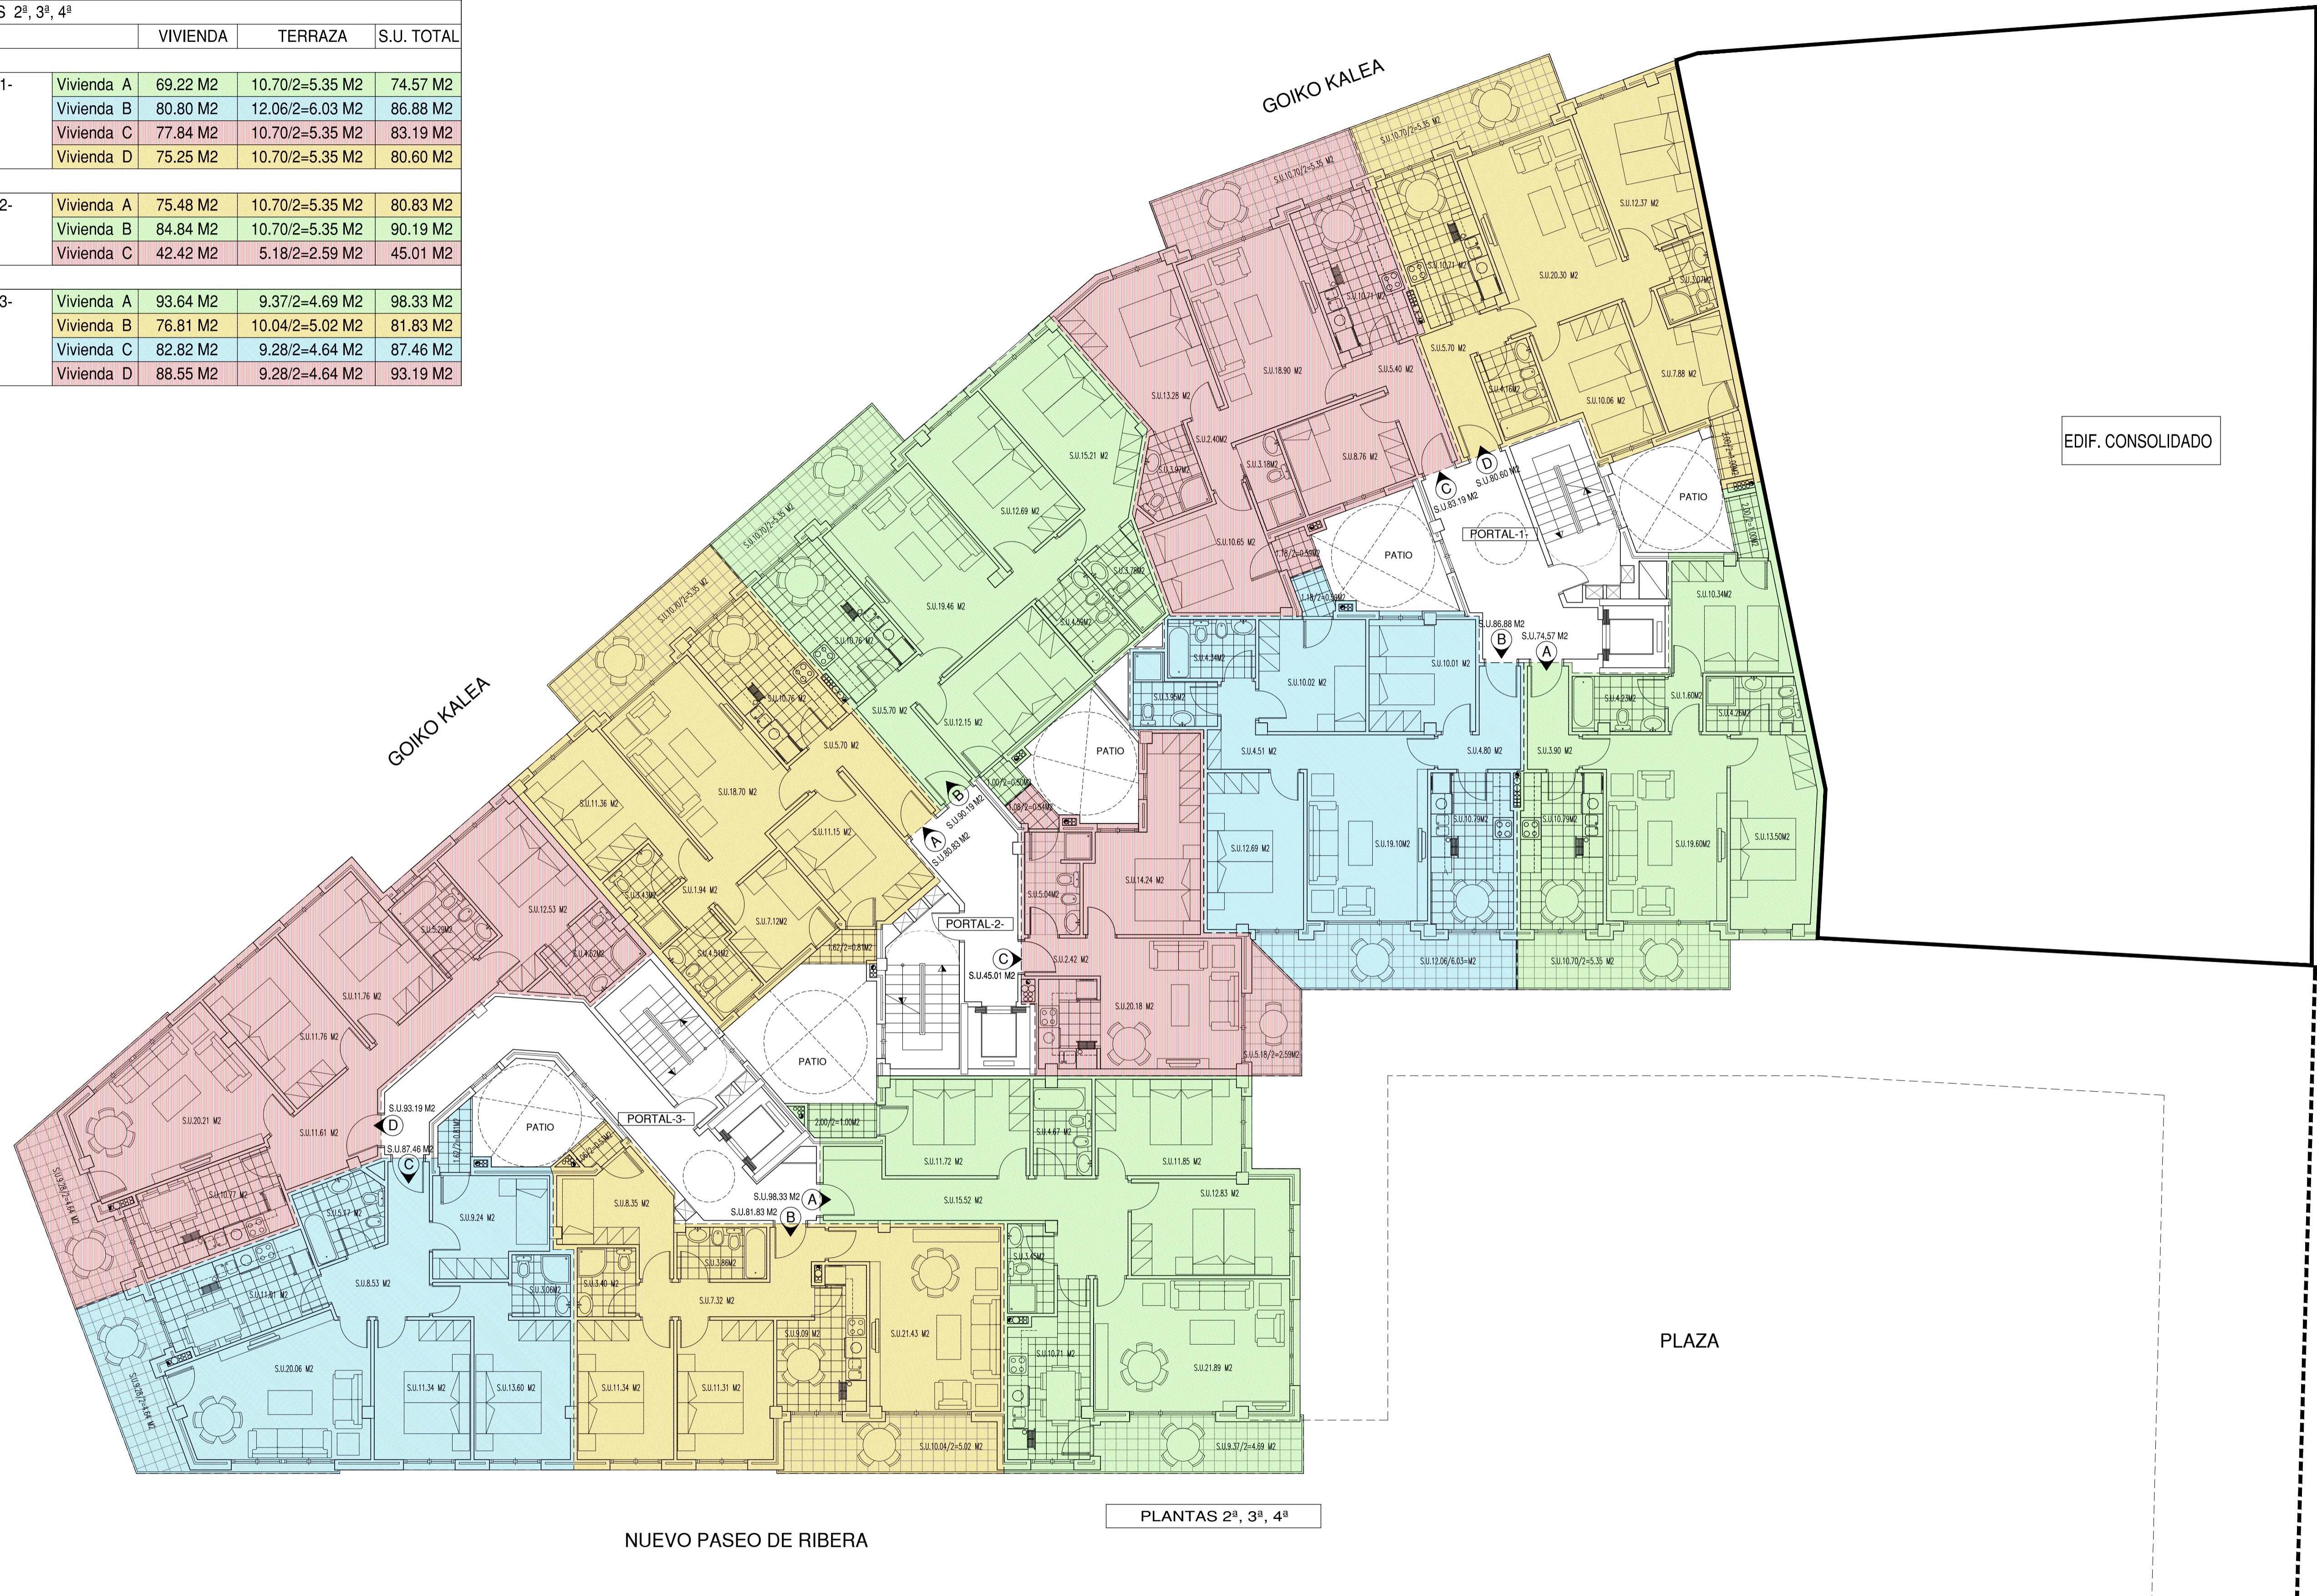

PROMOTOR:	ZINEALDEA S.L.		
PROYECTO:	PROYECTO BASICO DE VIVIENDAS, LOCALES Y GARAJES EN SUBAMBITO 1.1 DEL A.U.1 "ALDE ZAHARRA" DE AZPEITIA		
PLANO:	PLANTAS 2ª, 3ª, 4ª	ESCALA	1/100
		FECHA	ABRIL-2016
		DESIGNACION	Abordarea Planteo Fotos_mec_2016_04
urkain S.L.P. arquitectos e ingenieros	AUTORES DE PROYECTO:	JOSE FRANCISCO ANTIA ETXANIZ / ARQUITECTO	3.7
		RAMON URIBE-ETXEBERRIA / ARQUITECTO	